


Superficie Reale Netta

mq. 35,32

Superficie Reale Lorda

mq. 42,49

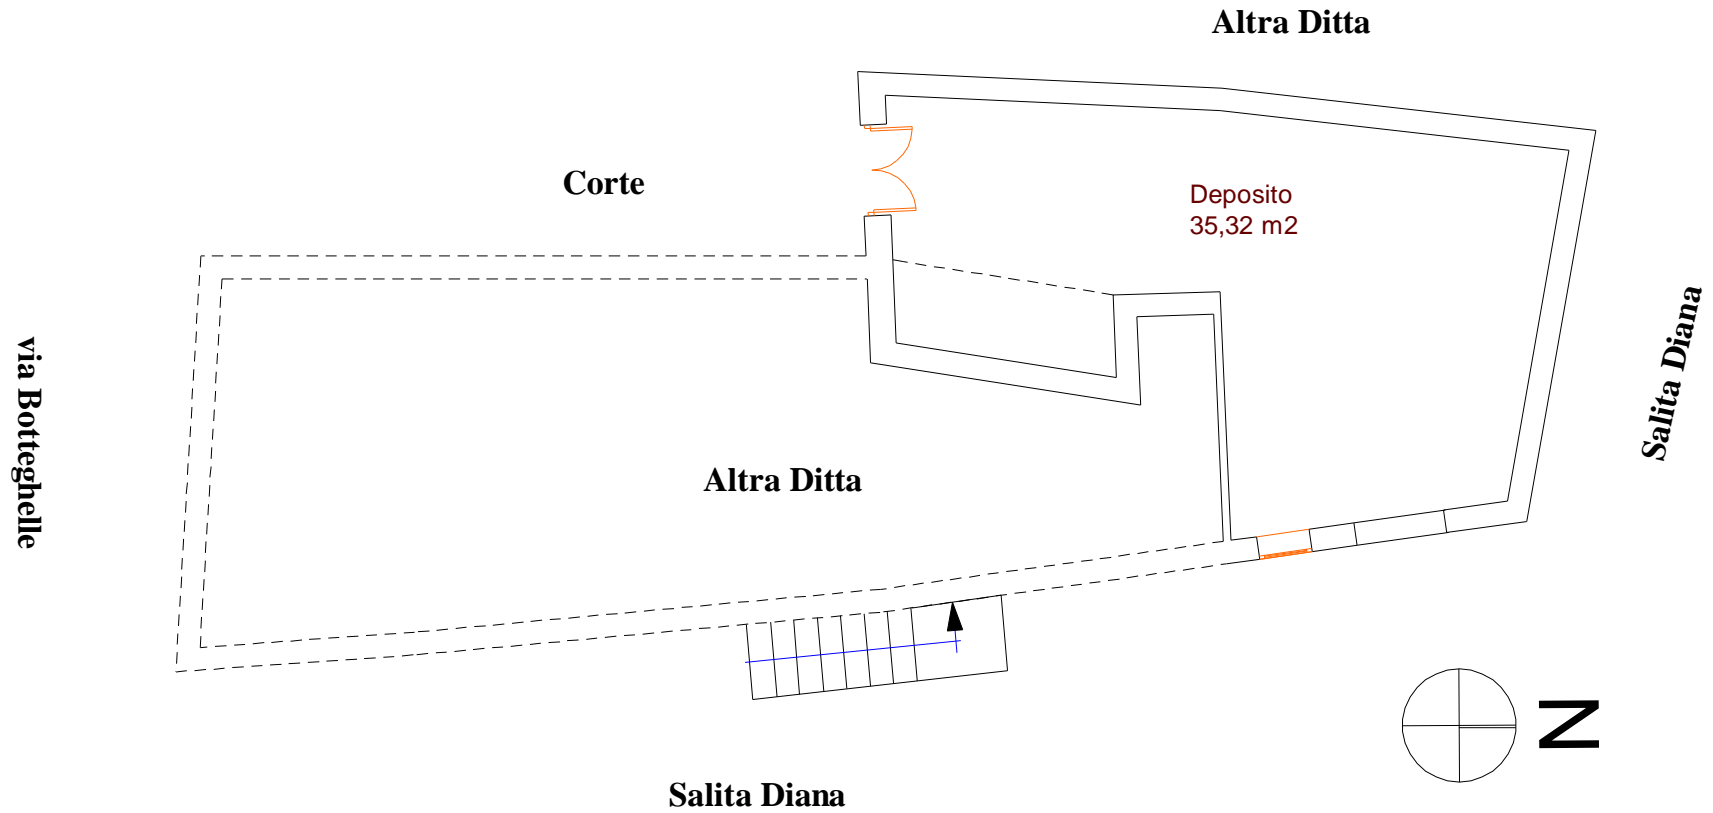

Pianta Piano Terra

h= ml. 3,00

SCALA 1:100